


1ST FLOOR DEARING HOUSE 1 YOUNG STREET SHEFFIELD


RevNo Revision note

Date

Signature Checked

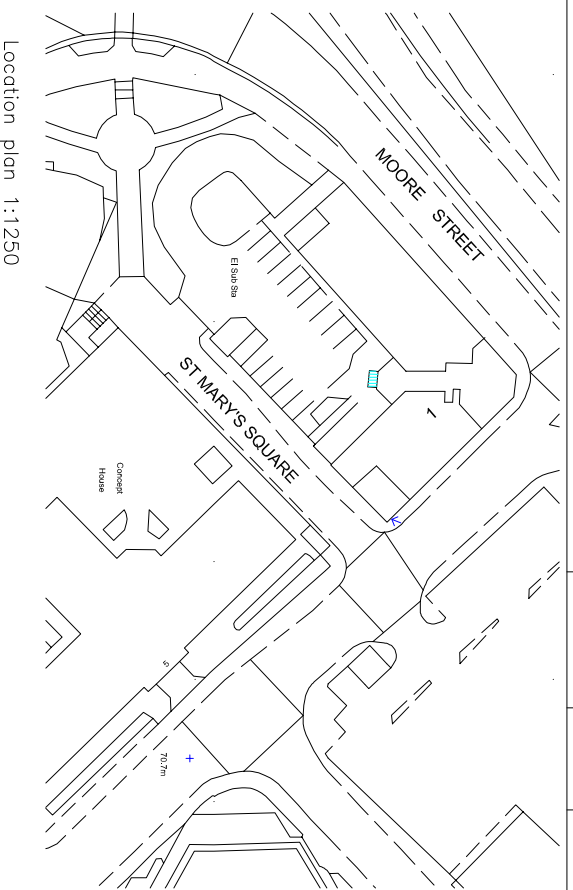

Location plan 1:1250

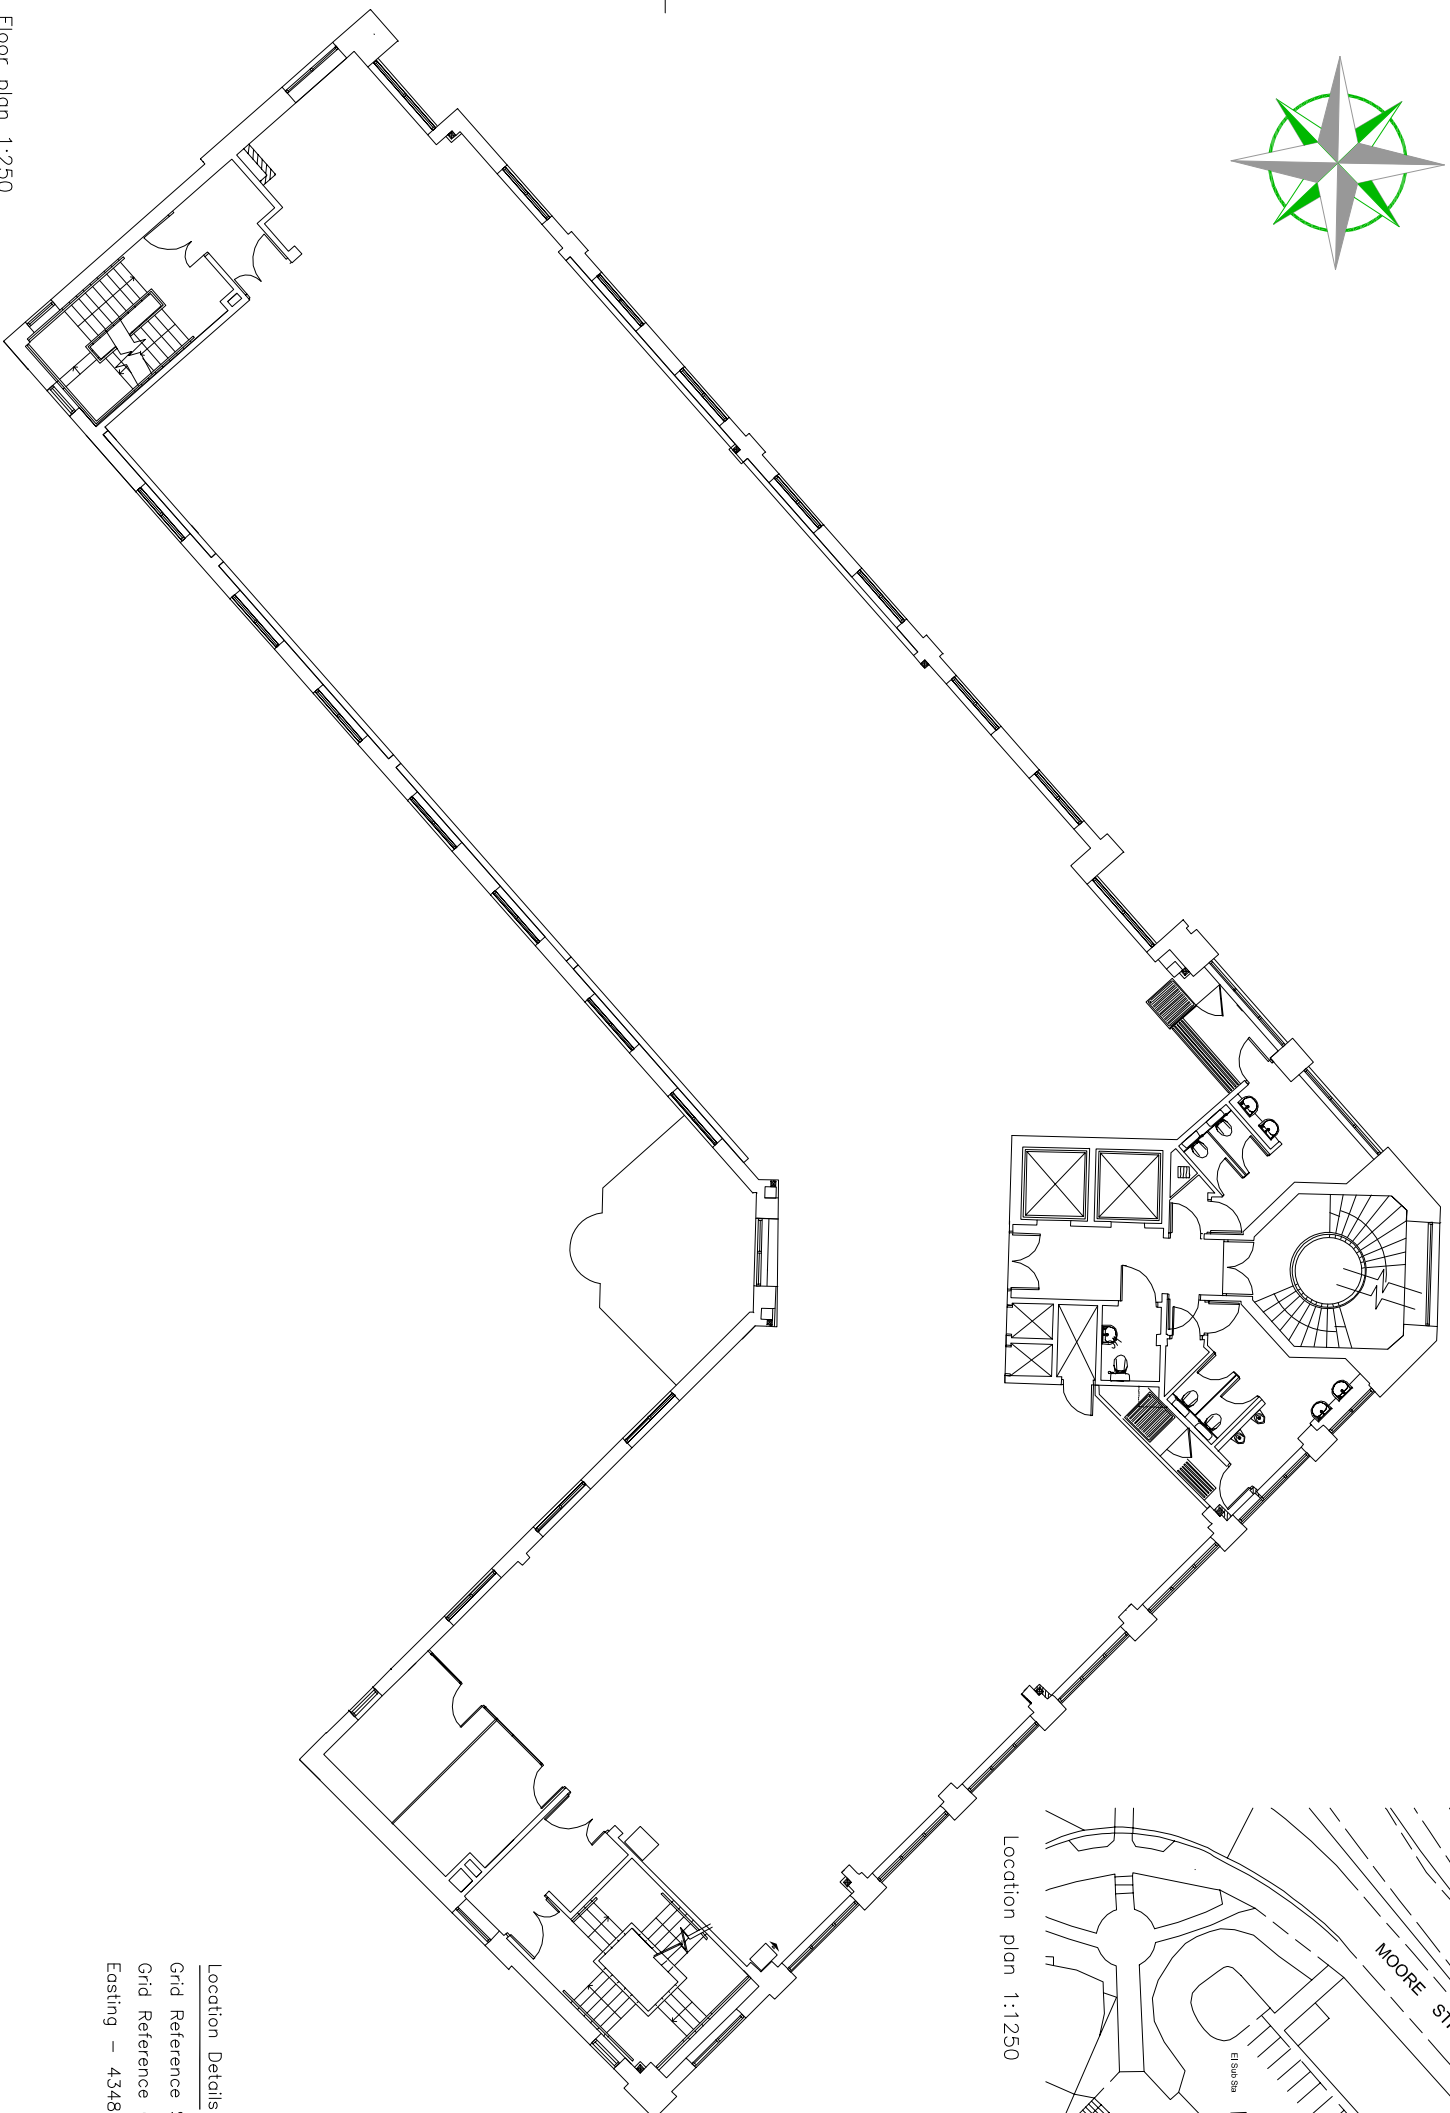

Floor plan 1:250

Location Details
 Grid Reference SK 34852 86539
 Grid Reference (6 figure) SK348865
 Easting - 434852 Northing - 386539

Leica TCR705 / Leica Geo Office Tools		Itemref		Quantity		Title/Name, designation, material, dimension etc		Article No./Reference	
Point ID	Position or point measured	12	Example	Surveyed by	Checked by	Approved by - date	File name	Date	Scale
Coordinates	Values given to relate to the OS grid (if required)	98.456;116.415		TIM-ROWLEY	TIM-ROWLEY	TIM-ROWLEY	DEARING	JANUARY_2019	1500/1:1250
Height	Value given above sea level (if required)	100.032		12 Forge Road	Land Registry Plans		DEARING_HOUSE_1 YOUNG STREET		
Stations	Specific control points within data capture	STN A		Wales	Topographical		SHEFFIELD_SOUTH_YORKSHIRE		
Code prop	Name specific to a point which is recognised when processing	BRICK W		Sheffield	Building Measurement				
The survey is carried out to an arbitrary grid and datum unless otherwise specified				S26 SRS	SUAV Images		A3-01		
				07594 093398	PCO CAA Approved				


ROWLEY SURVEYING



TOPOGRAPHICAL SURVEYS & BUILDING MEASUREMENT

12 Forge Road
 Wales
 Sheffield
 S26 SRS
 07594 093398

Land Registry Plans
 Topographical
 Building Measurement
 SUAV Images
 PCO CAA Approved

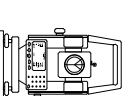

DEARING_HOUSE_1 YOUNG STREET
 SHEFFIELD_SOUTH_YORKSHIRE

A3-01

Edition 01

Sheet A3