



Design Proposal




ACERO
Sheffield



colloco.



REVISIONS		
REV	DESCRIPTION	DATE
C1	FIRST ISSUE	19/04/24

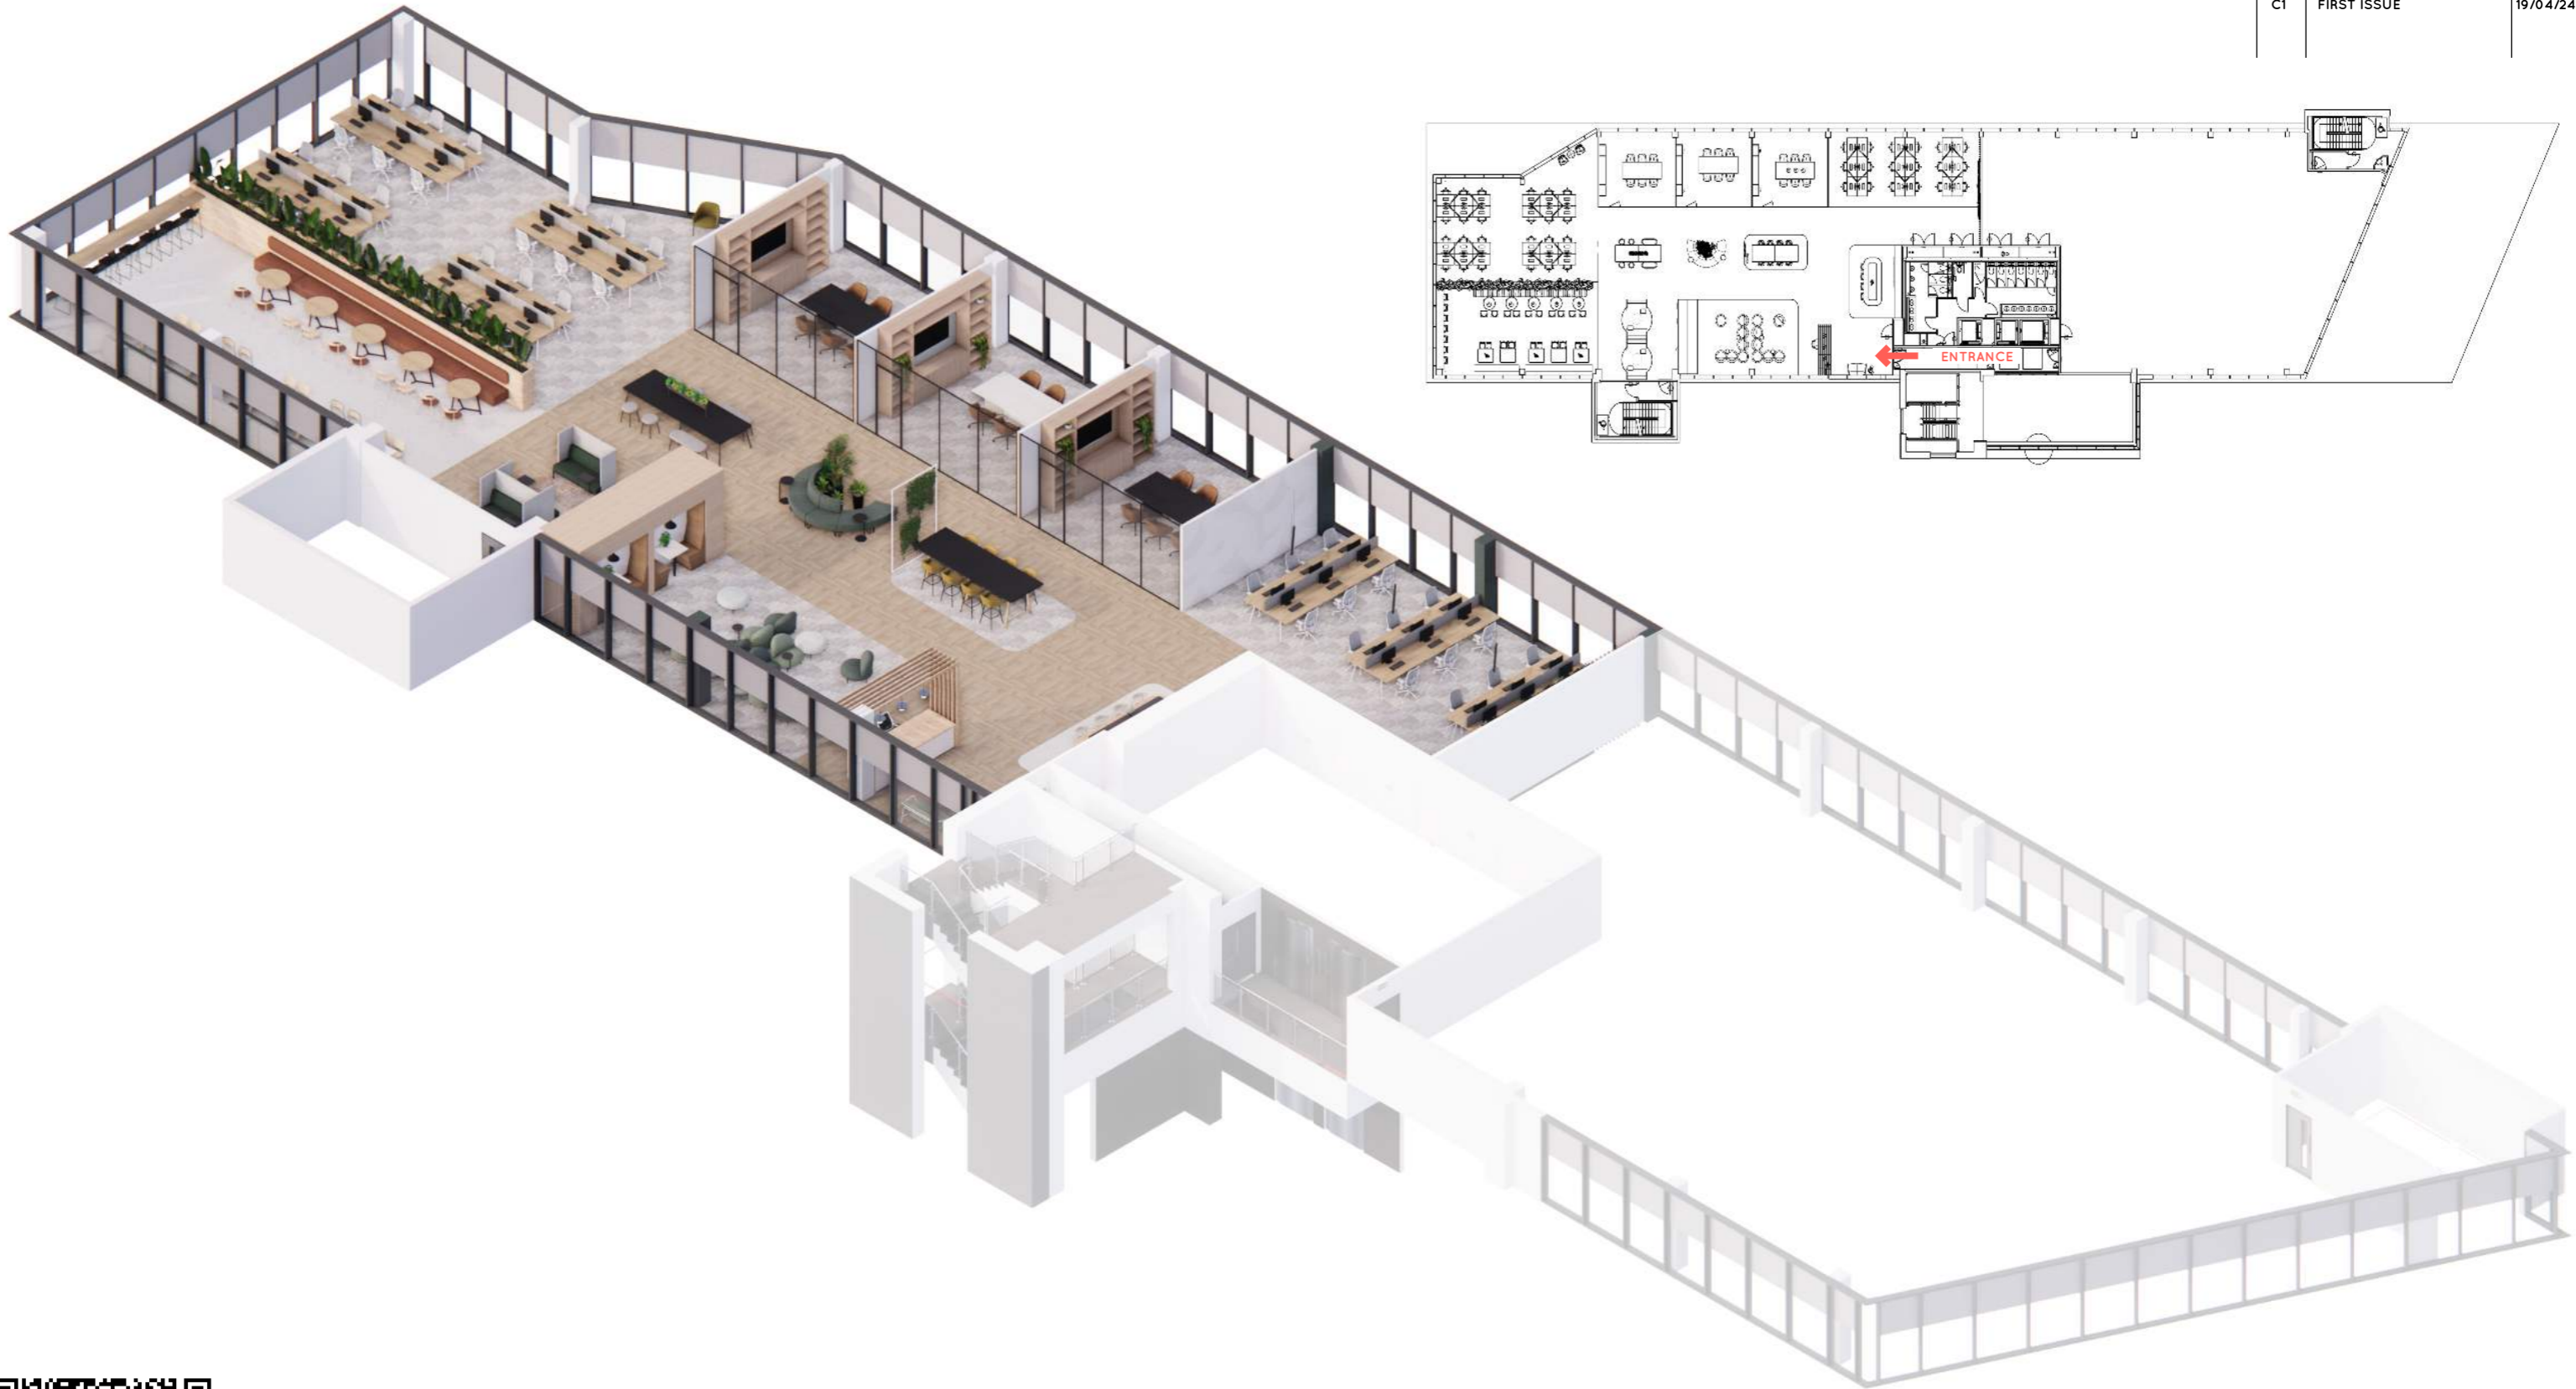

PROPOSED FIRST FLOOR PLAN 1A

TOTAL AREA: 650M2



Ovo Spaces 0114 2434600 info@ovospaces.co.uk www.ovospaces.co.uk

© copyright 2024 Ovo Spaces. Do not scale from this drawing.



DATE 19/04/24	ACERO 8902	SCALE ***	DESIGNER EA
	DRG NO ***	REV C1	

REVISIONS		
REV	DESCRIPTION	DATE
C1	FIRST ISSUE	19/04/24



Option 1A - Visual 01 - Reception



Ovo Spaces 0114 2434600 info@ovospaces.co.uk www.ovospaces.co.uk

© copyright 2024 Ovo Spaces.
Do not scale from this drawing.



DATE 19/04/24	ACERO 8902	SCALE ***	DESIGNER EA
	DRG NO ***	REV C1	

REVISIONS		
REV	DESCRIPTION	DATE
C1	FIRST ISSUE	19/04/24



Option 1A - Visual 02 - Breakout Area



Ovo Spaces

0114 2434600

info@ovospaces.co.uk


www.ovospaces.co.uk

© copyright 2024 Ovo Spaces.
Do not scale from this drawing.



DATE 19/04/24	ACERO 8902	SCALE ***	DESIGNER EA
	DRG NO ***	REV C1	

REVISIONS		
REV	DESCRIPTION	DATE
C1	FIRST ISSUE	19/04/24

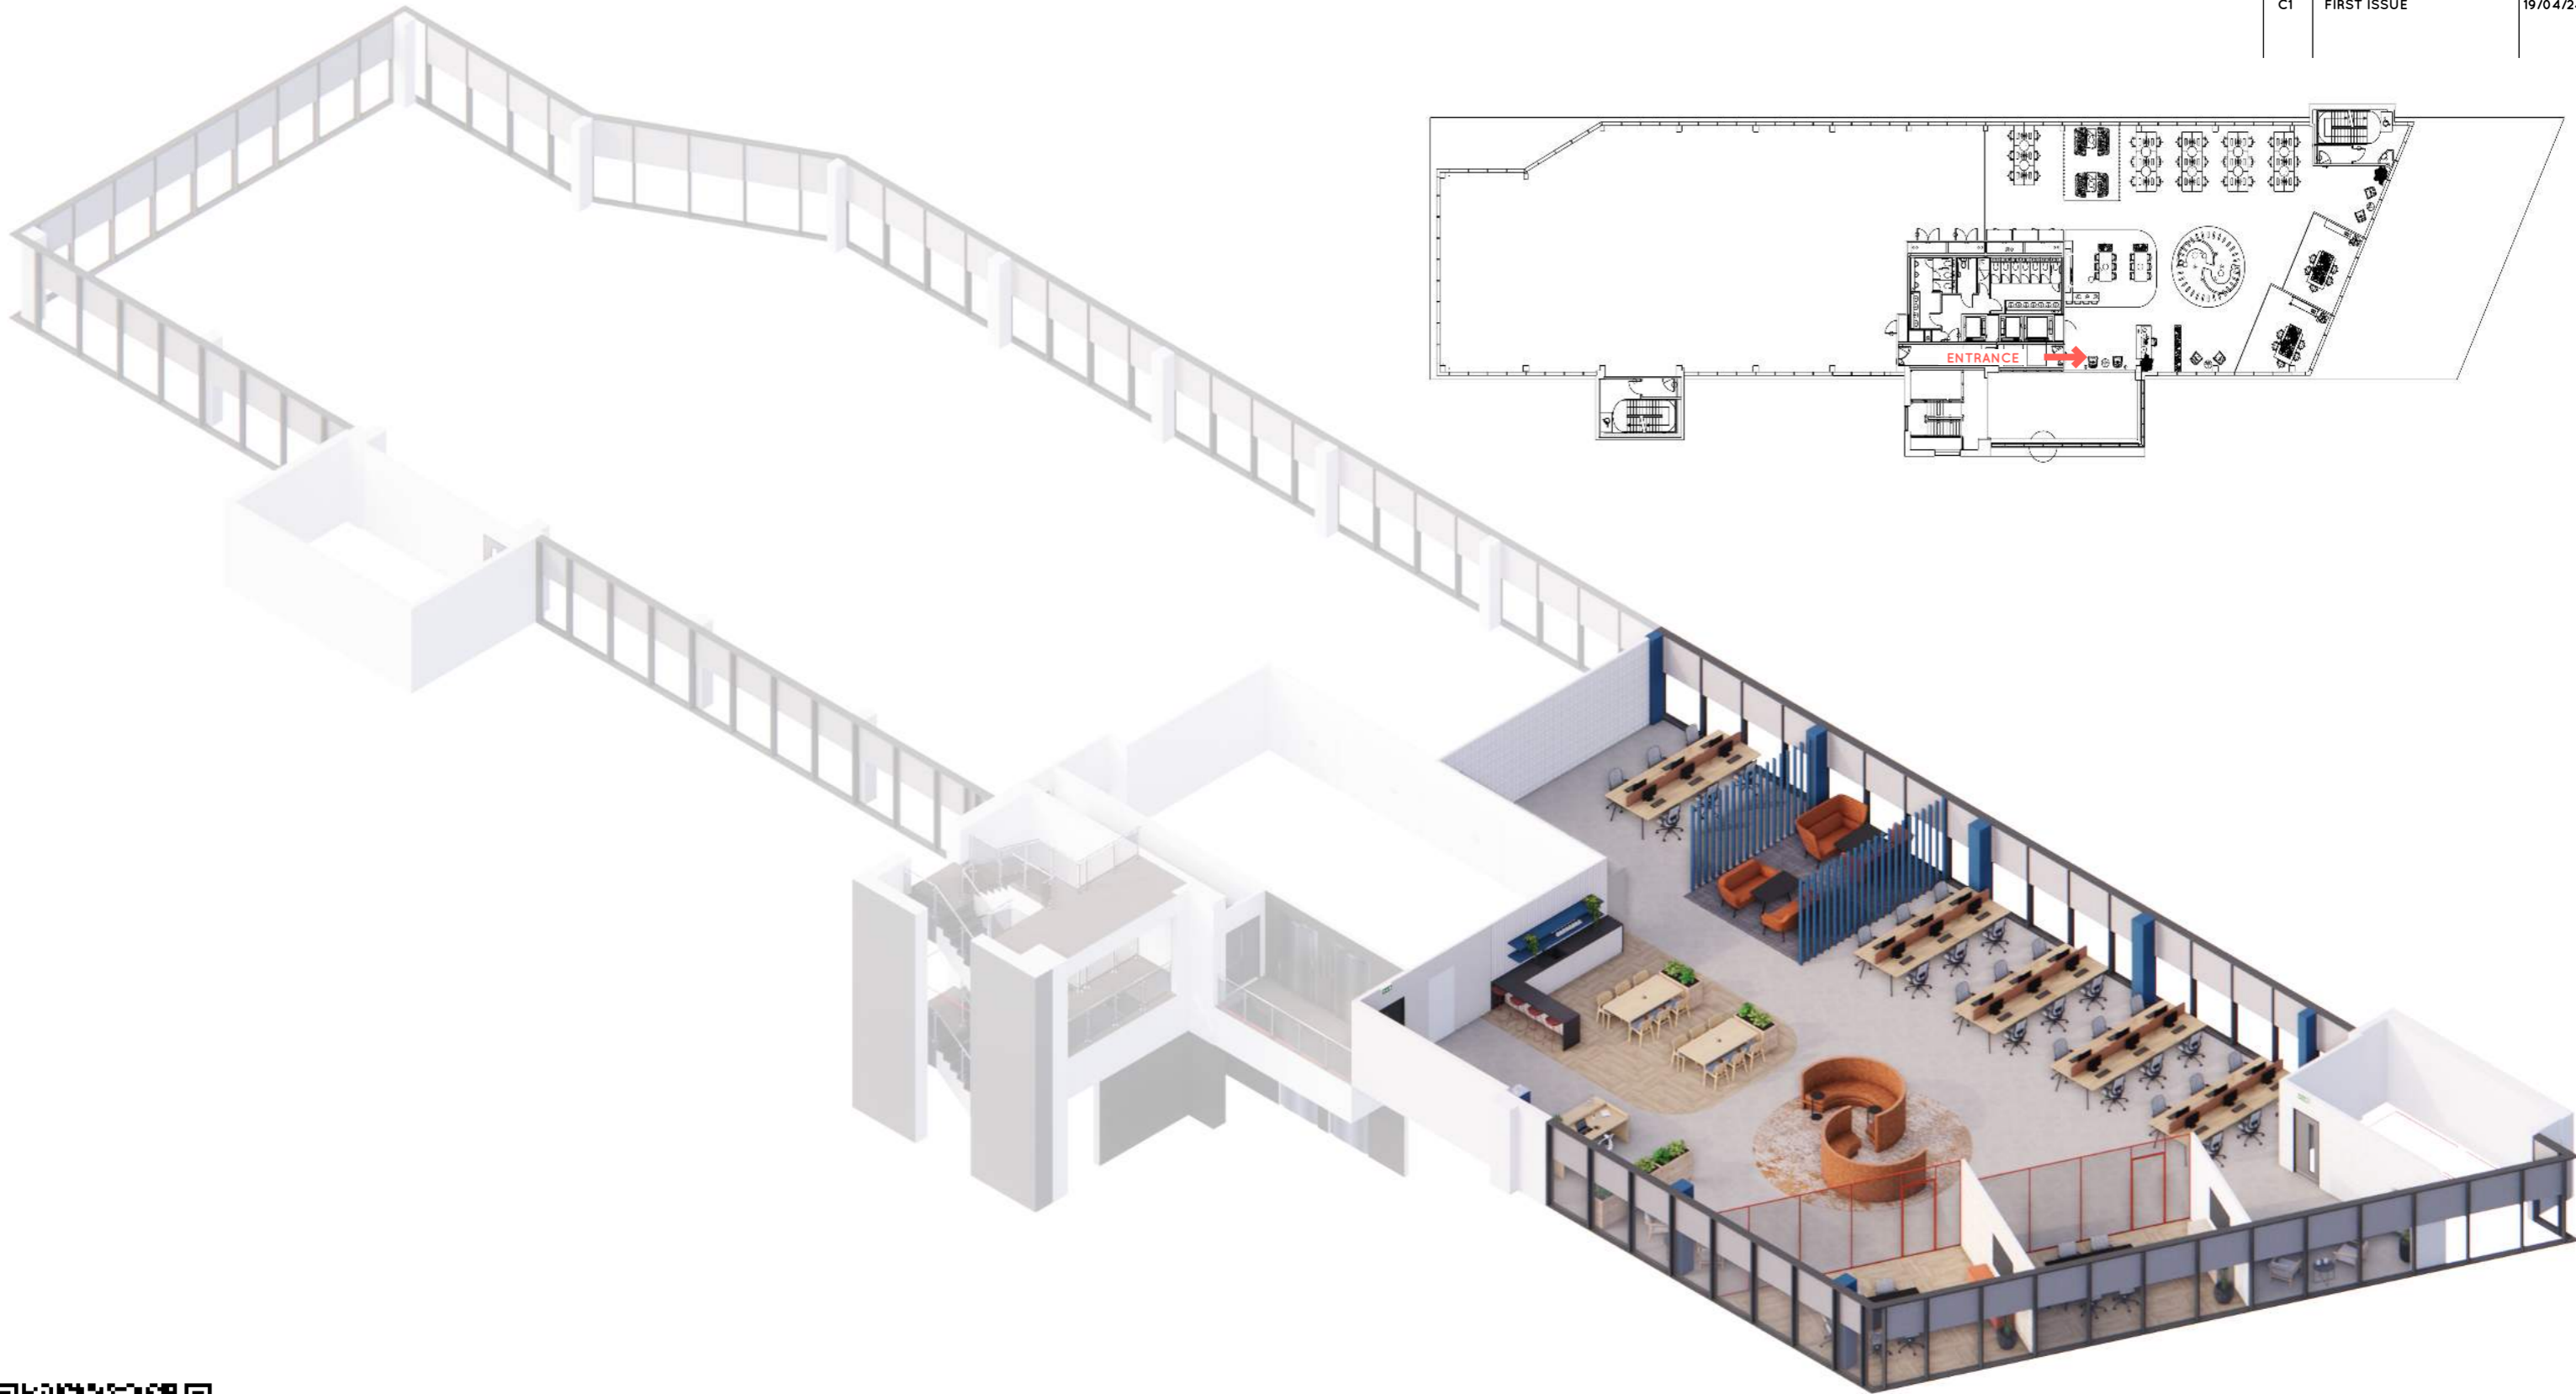

PROPOSED FIRST FLOOR PLAN 1B

TOTAL AREA: 430M2



Ovo Spaces 0114 2434600 info@ovospaces.co.uk www.ovospaces.co.uk

© copyright 2024 Ovo Spaces. Do not scale from this drawing.



DATE 19/04/24	ACERO 8902	SCALE ***	DESIGNER EA
	DRG NO ***	REV C1	

REVISIONS		
REV	DESCRIPTION	DATE
C1	FIRST ISSUE	19/04/24



Option 1B - Visual 01 - Reception



Ovo Spaces 0114 2434600 info@ovospaces.co.uk www.ovospaces.co.uk

© copyright 2024 Ovo Spaces. Do not scale from this drawing.



DATE 19/04/24	ACERO 8902	SCALE ***	DESIGNER EA
	DRG NO ***	REV C1	

REVISIONS		
REV	DESCRIPTION	DATE
C1	FIRST ISSUE	19/04/24



Option 1B - Visual 02 - Kitchen



Ovo Spaces

0114 2434600

info@ovospaces.co.uk


www.ovospaces.co.uk

© copyright 2024 Ovo Spaces. Do not scale from this drawing.



DATE 19/04/24	ACERO 8902	SCALE ***	DESIGNER EA
	DRG NO ***	REV C1	

REVISIONS		
REV	DESCRIPTION	DATE
C1	FIRST ISSUE	19/04/24

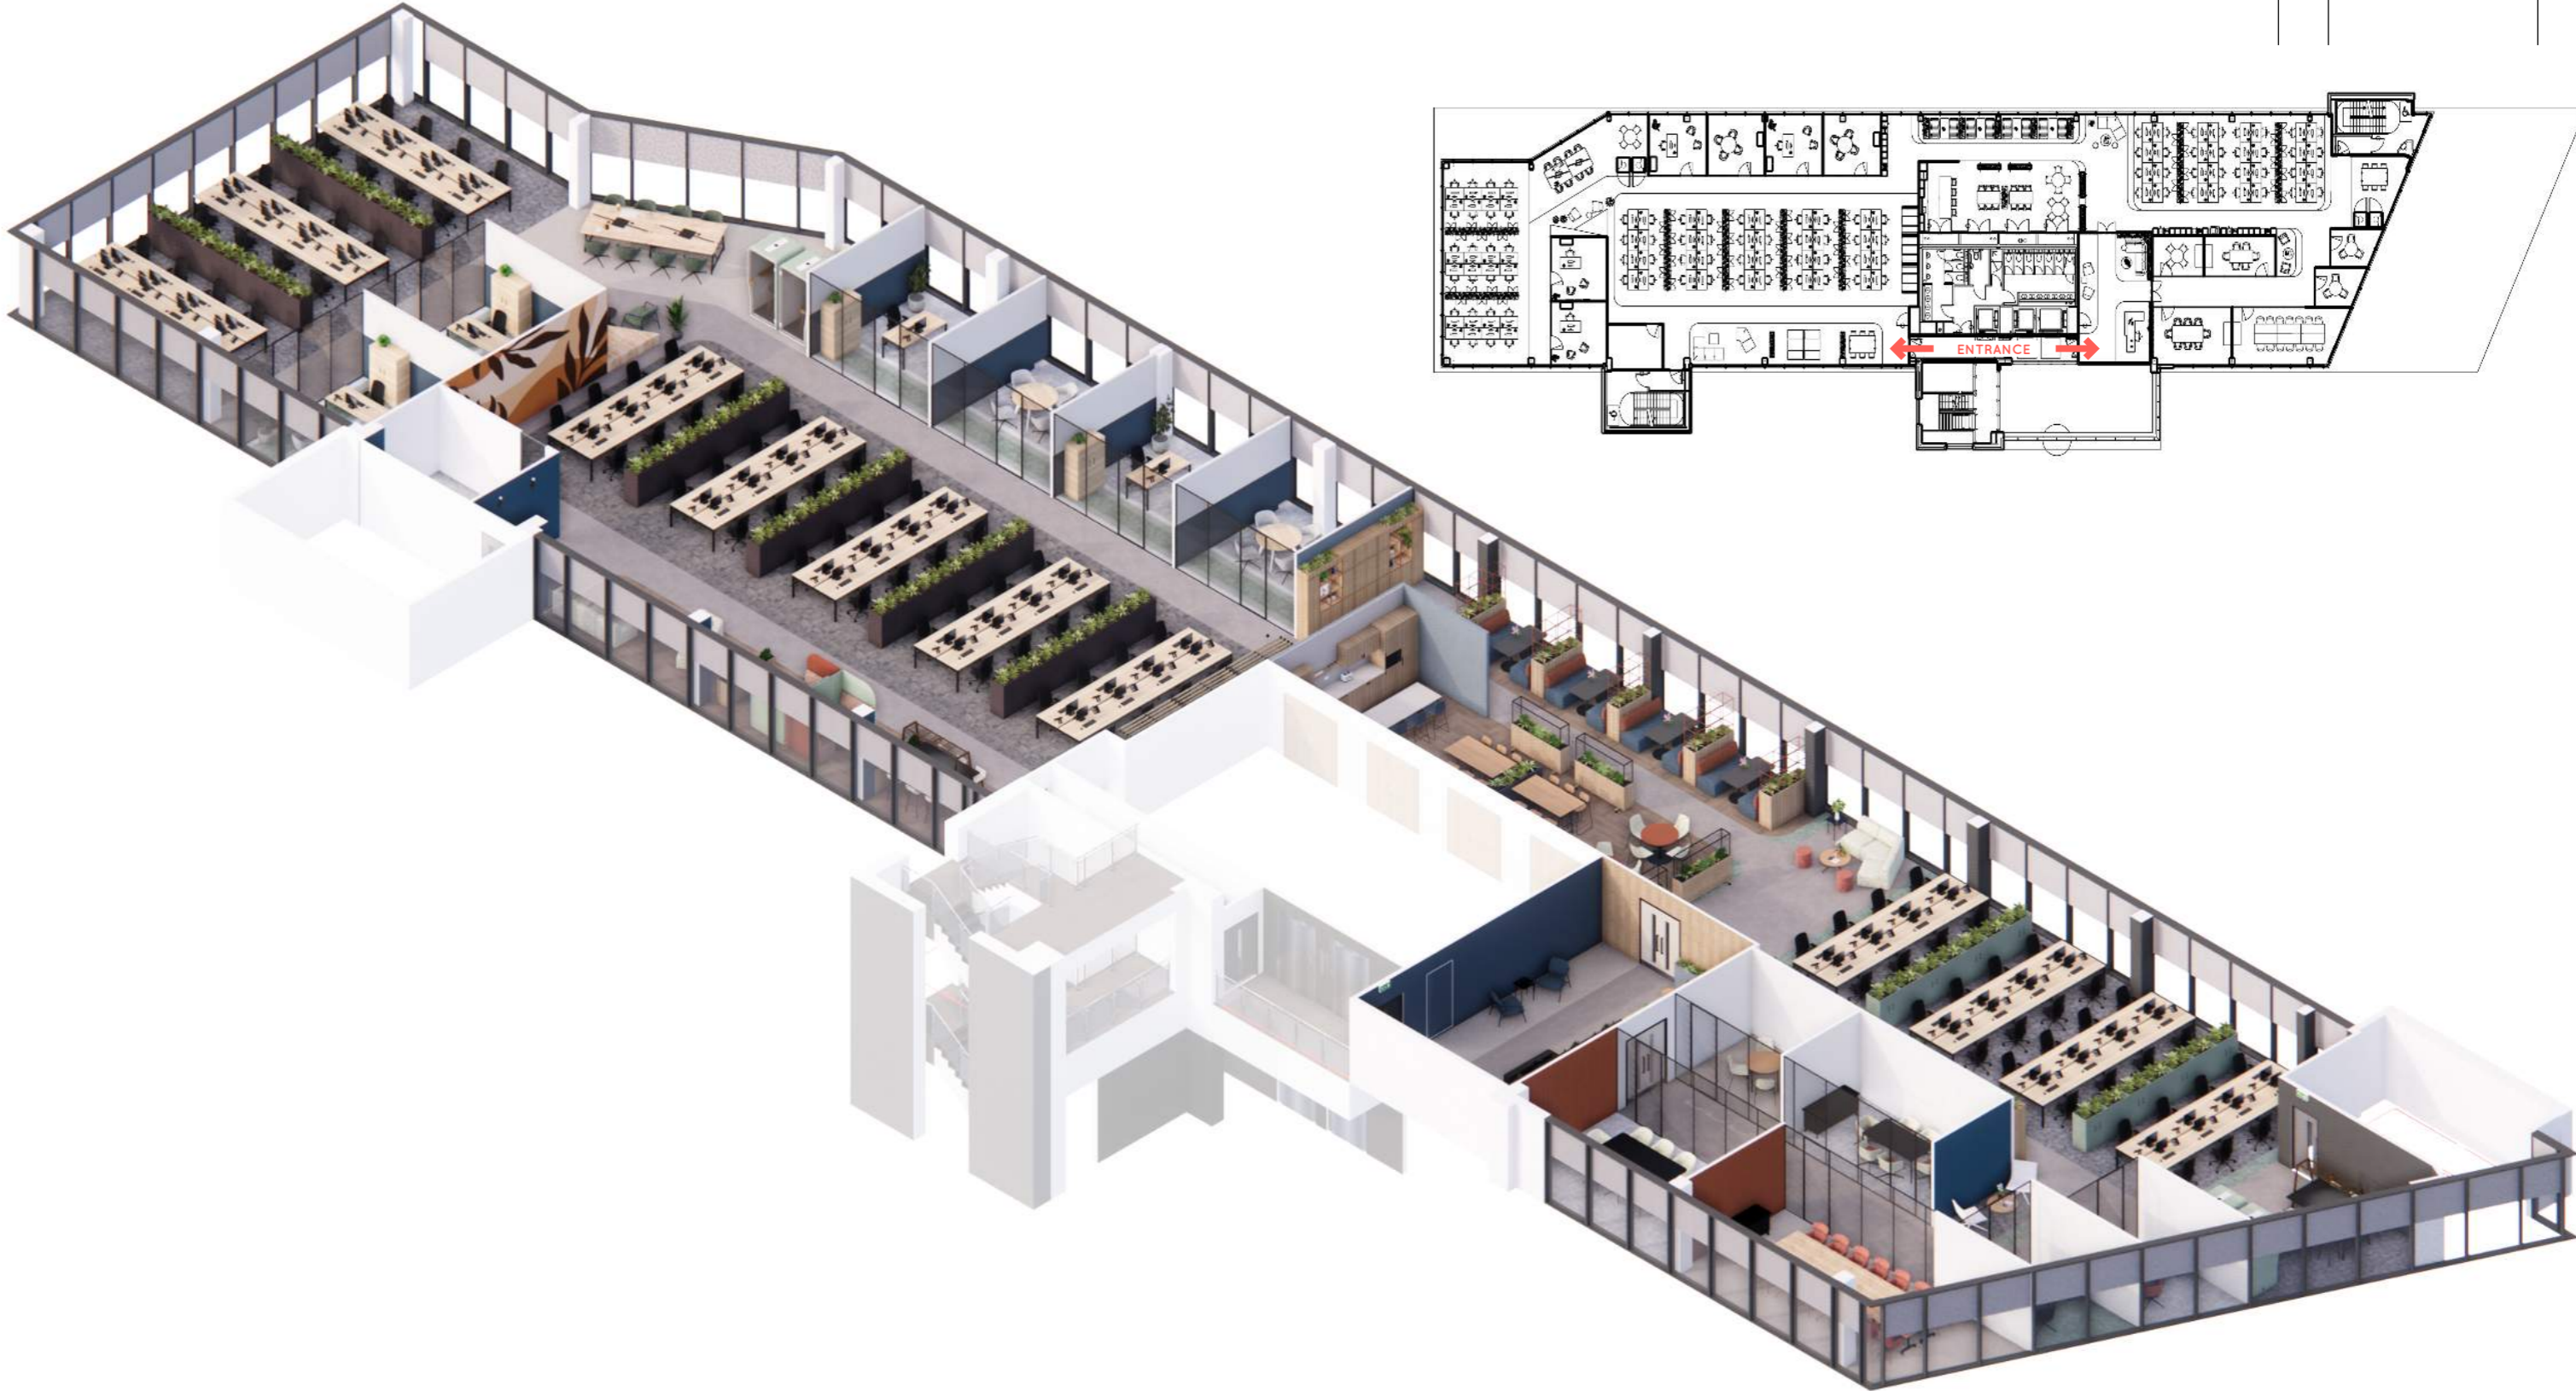

PROPOSED FIRST FLOOR PLAN 2

TOTAL AREA: 1080M2



Ovo Spaces

0114 2434600

info@ovospaces.co.uk

www.ovospaces.co.uk

© copyright 2024 Ovo Spaces.
Do not scale from this drawing.



DATE 19/04/24	ACERO 8902	SCALE ***	DESIGNER EA
	DRG NO ***	REV C1	

REVISIONS		
REV	DESCRIPTION	DATE
C1	FIRST ISSUE	19/04/24



Option 2 - Visual 01 - Reception



Ovo Spaces

0114 2434600

info@ovospaces.co.uk

www.ovospaces.co.uk

© copyright 2024 Ovo Spaces.
Do not scale from this drawing.



DATE 19/04/24	ACERO 8902	SCALE ***	DESIGNER EA
	DRG NO ***	REV C1	

REVISIONS		
REV	DESCRIPTION	DATE
C1	FIRST ISSUE	19/04/24



Option 2 - Visual 02 - Breakout Area



Ovo Spaces

0114 2434600

info@ovospaces.co.uk

www.ovospaces.co.uk

© copyright 2024 Ovo Spaces.
Do not scale from this drawing.



DATE 19/04/24	ACERO 8902	SCALE ***	DESIGNER EA
	DRG NO ***	REV C1	

REVISIONS		
REV	DESCRIPTION	DATE
C1	FIRST ISSUE	19/04/24



Option 2 - Visual 3 - Work Area 1



Ovo Spaces

0114 2434600

info@ovospaces.co.uk

www.ovospaces.co.uk

© copyright 2024 Ovo Spaces.
Do not scale from this drawing.



DATE 19/04/24	ACERO 8902	SCALE ***	DESIGNER EA
	DRG NO ***	REV C1	

REVISIONS		
REV	DESCRIPTION	DATE
C1	FIRST ISSUE	19/04/24



Option 2 - Visual 4 - Work Area 2



Ovo Spaces

0114 2434600

info@ovospaces.co.uk

www.ovospaces.co.uk

© copyright 2024 Ovo Spaces.
Do not scale from this drawing.



DATE 19/04/24	ACERO 8902	SCALE ***	DESIGNER EA
	DRG NO ***	REV C1	